



	CHEDER MENACHEM
	5006 Pico Blvd. Los Angeles, CA 90019
	GRUENASSOCIATES ARCHITECTURE PLANNING INTERIORS LANDSCAPE 6330 San Vicente Boulevard, Suite 200, Los Angeles, CA 90048 www.gruenassociates.com T 323 937-4270 F 323 937-6001
	CONSULTANT
	ARCHITECT/ENGINEER SEAL The drawings and specifications, ideas, designs, and arrangements are and shall
	remain the property of the Architect. No part thereof shall be copied or used in connection with any work or project other than the specific project for which they have been prepared without the written consent of the Architect. Visual contact with these drawings or specifications shall constitute evidence of acceptance of these restrictions. Written dimensions on these drawings shall have precedence over scaled dimensions. Contractor shall verify and be responsible for all dimensions and conditions on the job and this office must be notified of any variation from the dimensions and conditions shown by these drawings. Shop details must be submitted to this office for approval before proceeding with fabrication. © GRUEN ASSOCIATES 2022
Top of Elevator 66' - 0" Top of Stair Roof F62' - 0" 60' - 0" Roof Level 52' - 0"	
Level 4 39' - 0"	
	IF SHEET IS LESS THAN 30"x42", THIS IS A REDUCED PRINT. REDUCE SCALE
	ACCORDINGLY.
	FILE NAME **FILE NAME** DRAWN BY CHECKED BY Checker
	CHECKED BY Checker SCALE DATE DATE Issue Date PROJECT NO. Project Number 3D Model Issue Date
	A000

000

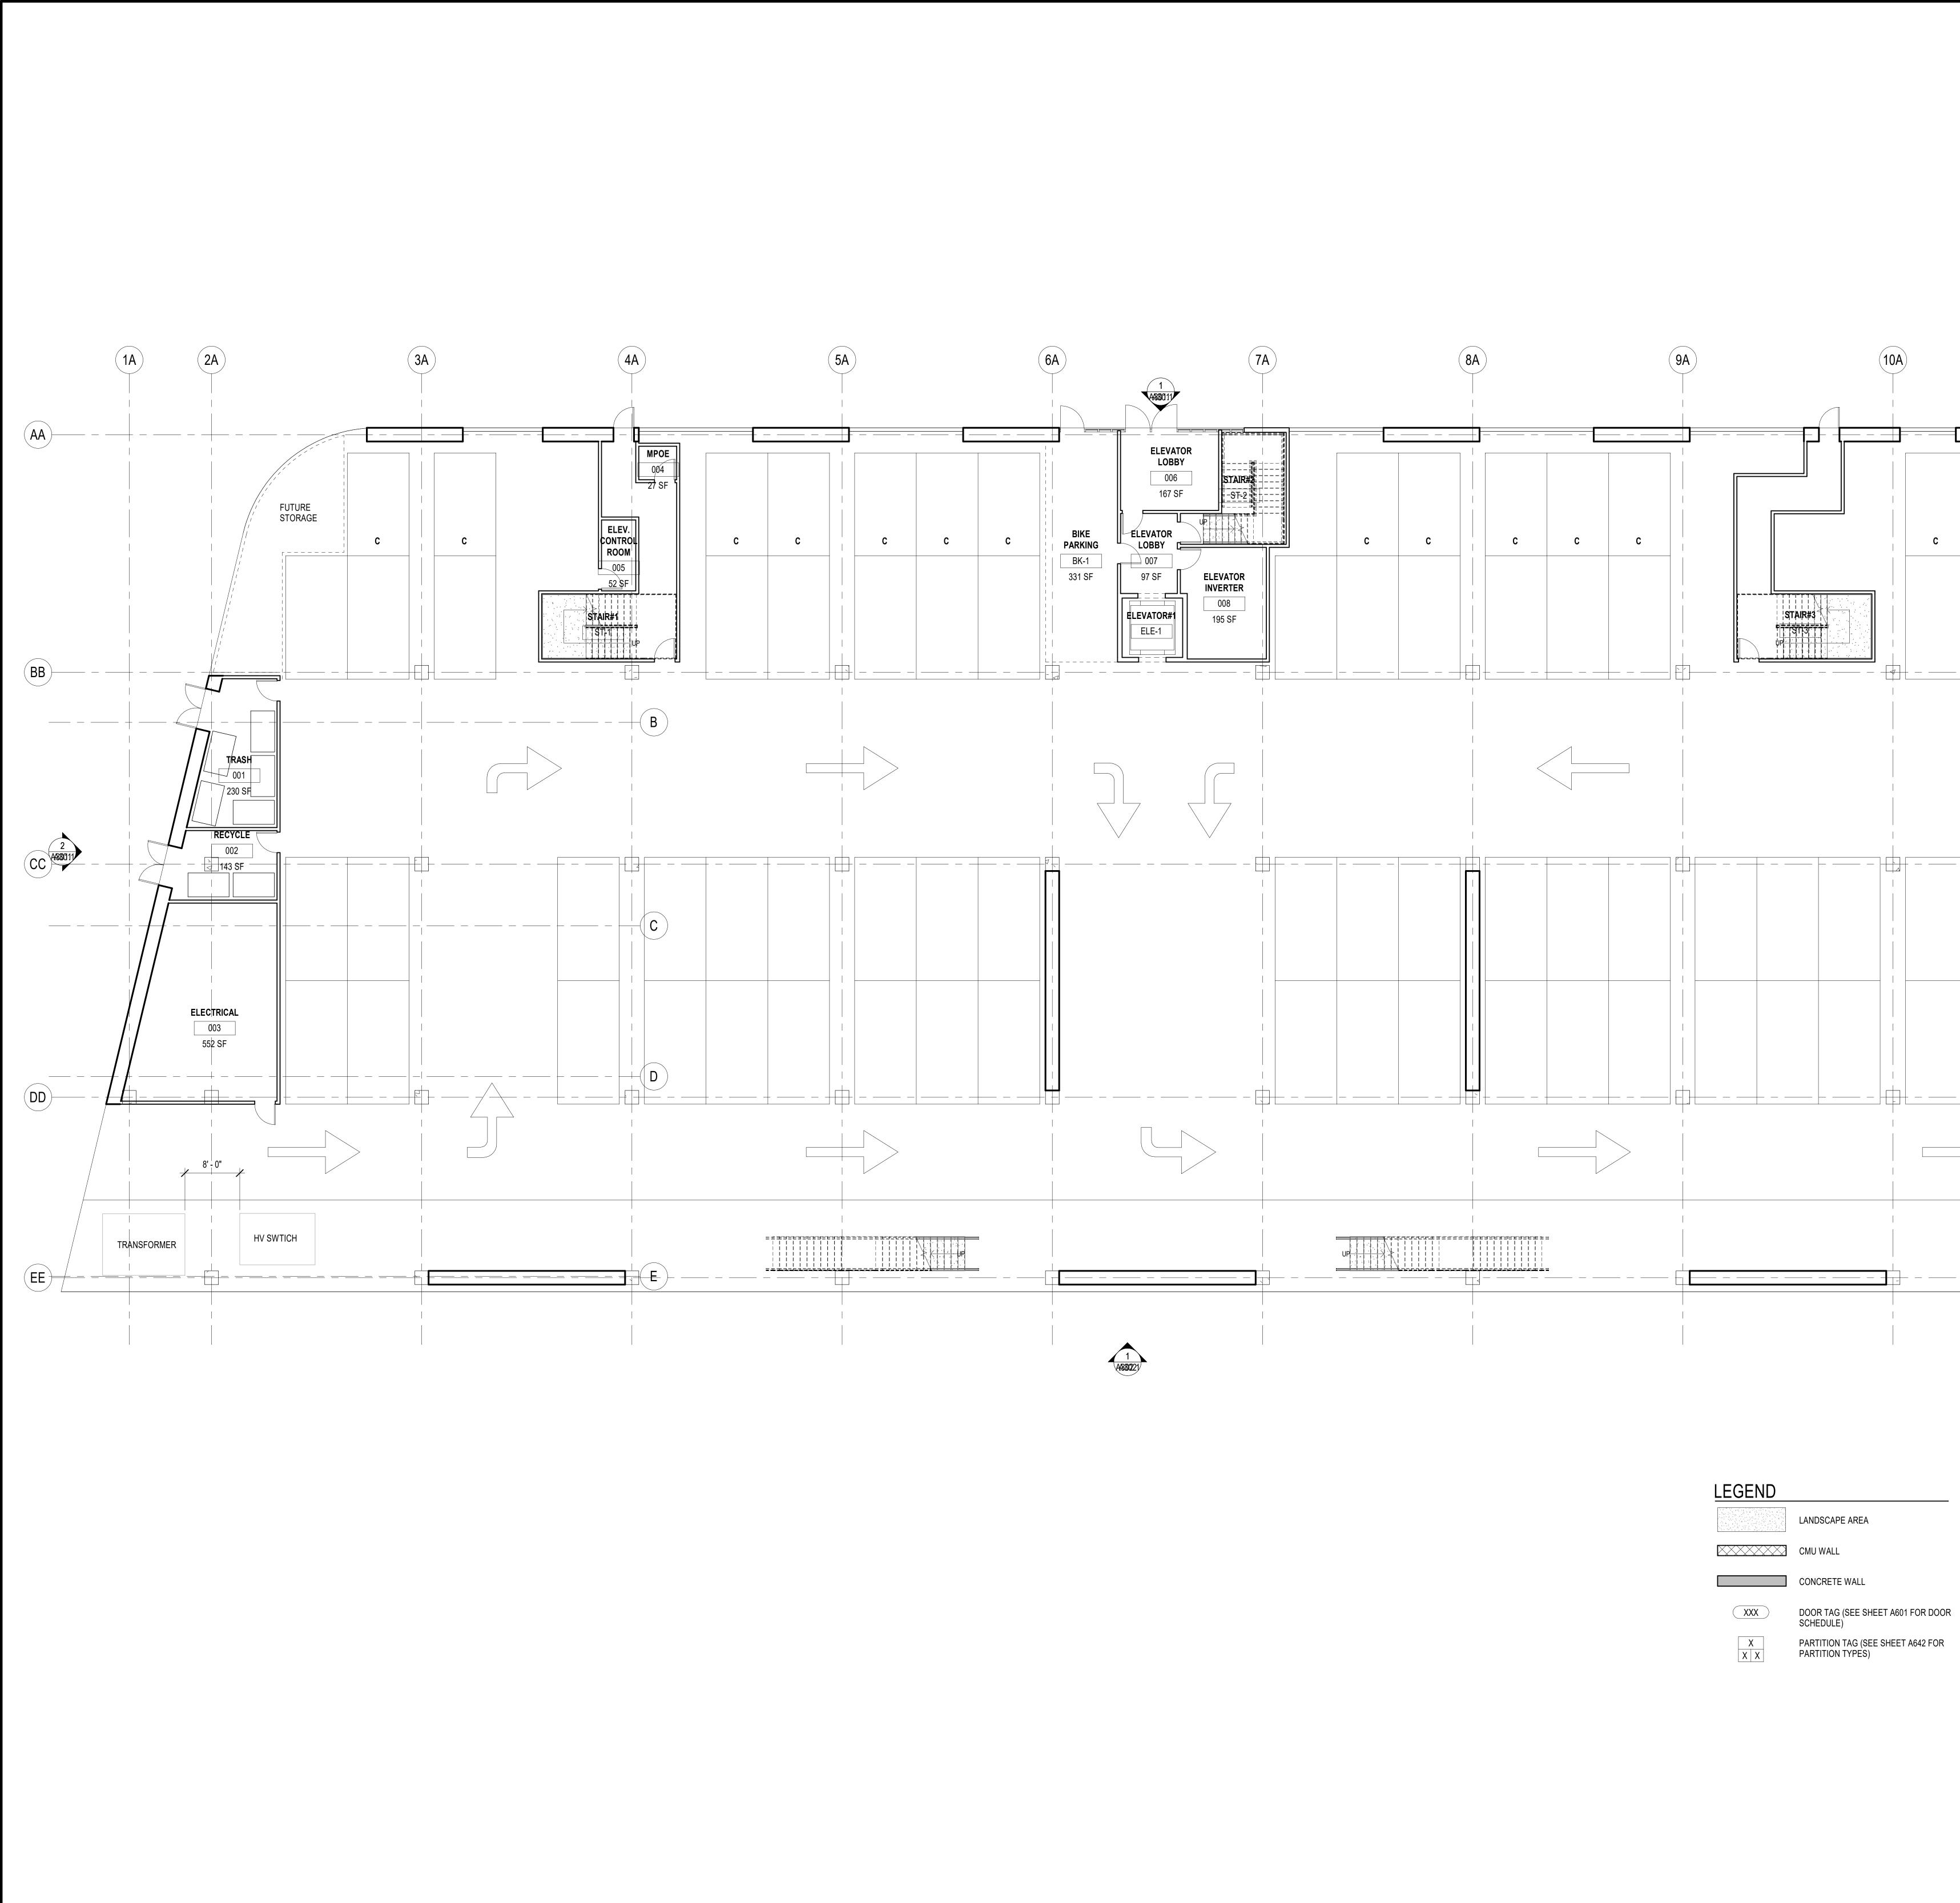

LEGEND	
	LANDSCAPE AREA
	CMU WALL
	CONCRETE WALL
XXX	DOOR TAG (SEE SHEET / SCHEDULE)
X X X	PARTITION TAG (SEE SH PARTITION TYPES)

	CHEDER MENACHEM
	5006 Pico Blvd. Los Angeles, CA 90019
	GRUENASSOCIATES ARCHITECTURE PLANNING INTERIORS LANDSCAPE 6330 San Vicente Boulevard, Suite 200, Los Angeles, CA 90048 www.gruenassociates.com T 323 937-4270 F 323 937-6001
11A 12A 13A 13A	
	CONSULTANT ACCHIECT/ENGINEER SEAL The drawings and specifications, ideas, designs, and arrangements are and shall be copied or used in grouper by of the Architect. No part thereof shall be copied or used in grouper by other than the specific project for which they have be prepared without the written consent of the Architect. Visual contact with theys for a project dot written consent of the Architect. Visual contact with they have be prepared without the Contractor shall verify and be responsible for all dimensions and conditions on the job and this office must be notified of any variation from the dimensions and conditions shown by these drawings. Shop details must be submitted to this office for approval before proceeding with fabrication. Image: Contract Contr
	IF SHEET IS LESS THAN 30"x42", THIS IS A REDUCED PRINT. REDUCE SCALE ACCORDINGLY.
PLAN NORTH	
 SEE SHEETS <u>6011</u> AND <u>6012</u> FOR GENERAL NOTES PLANS ARE DIMENSIONED FROM THE LOWEST LEVEL UP, U.N.O. IF A SPECIFIC DIMENSION IS NOT SHOWN, REFER TO PLANS(D) BELOW. REFER TO ENLARGED PLANS FOR DIMENSIONS, DETAIL REFERENCES, AND NOTES WITHIN AREA OF BUBBLE. PARTITIONS ARE DIMENSIONED TO FACE OF FINISH U.N.O. FOR DOOR SCHEDULE REFER TO SHEET <u>A601</u> DOOR NUMBERS FOR CLOSETS AND OTHER SMALL ROOMS ARE NOT SHOWN DUE TO SPACE UINTATIONS, DOOR NUMBERS ARE THE SAME AS ROOM NUMBERS FOR THE ROOM IN WHICH THEY OCCUR/PROVIDE ACCESS MINIMUM CLEAR HEIGHT OF 8'-2" REQUIRED AT ACCESIBLE PARKING SPACES AND ACCESS THERETO. MINIMUM 7'-0" REQUIRED AT ALL OTHER PARKING AREAS REFER TO SHEET <u>642X</u> FOR GRID DIMENSIONS, SLAB OPENINGS, SLAB SLOPES, TOPPING SLAB LOCATIONS, AND DIMENSIONS REFER TO SHEET <u>642X A644</u> FOR PARITION SOLE/BOTTOM PLATES AT EXTERIOR WALLS SHALL BE PROTECTED AGAINST THE PASSAGE OF RODENTS BY CLOSING SUCH OPENINGS IN SOLE/BOTTOM PLATES AT EXTERIOR WALLS SHALL BE PROTECTED AGAINST THE PASSAGE OF RODENTS BY CLOSING SUCH OPENINGS WITH CEMENT MORTAR, CONCRETE MASONRY OR SIMILAR METHODS. 	Image: marked bit is a state of the sta

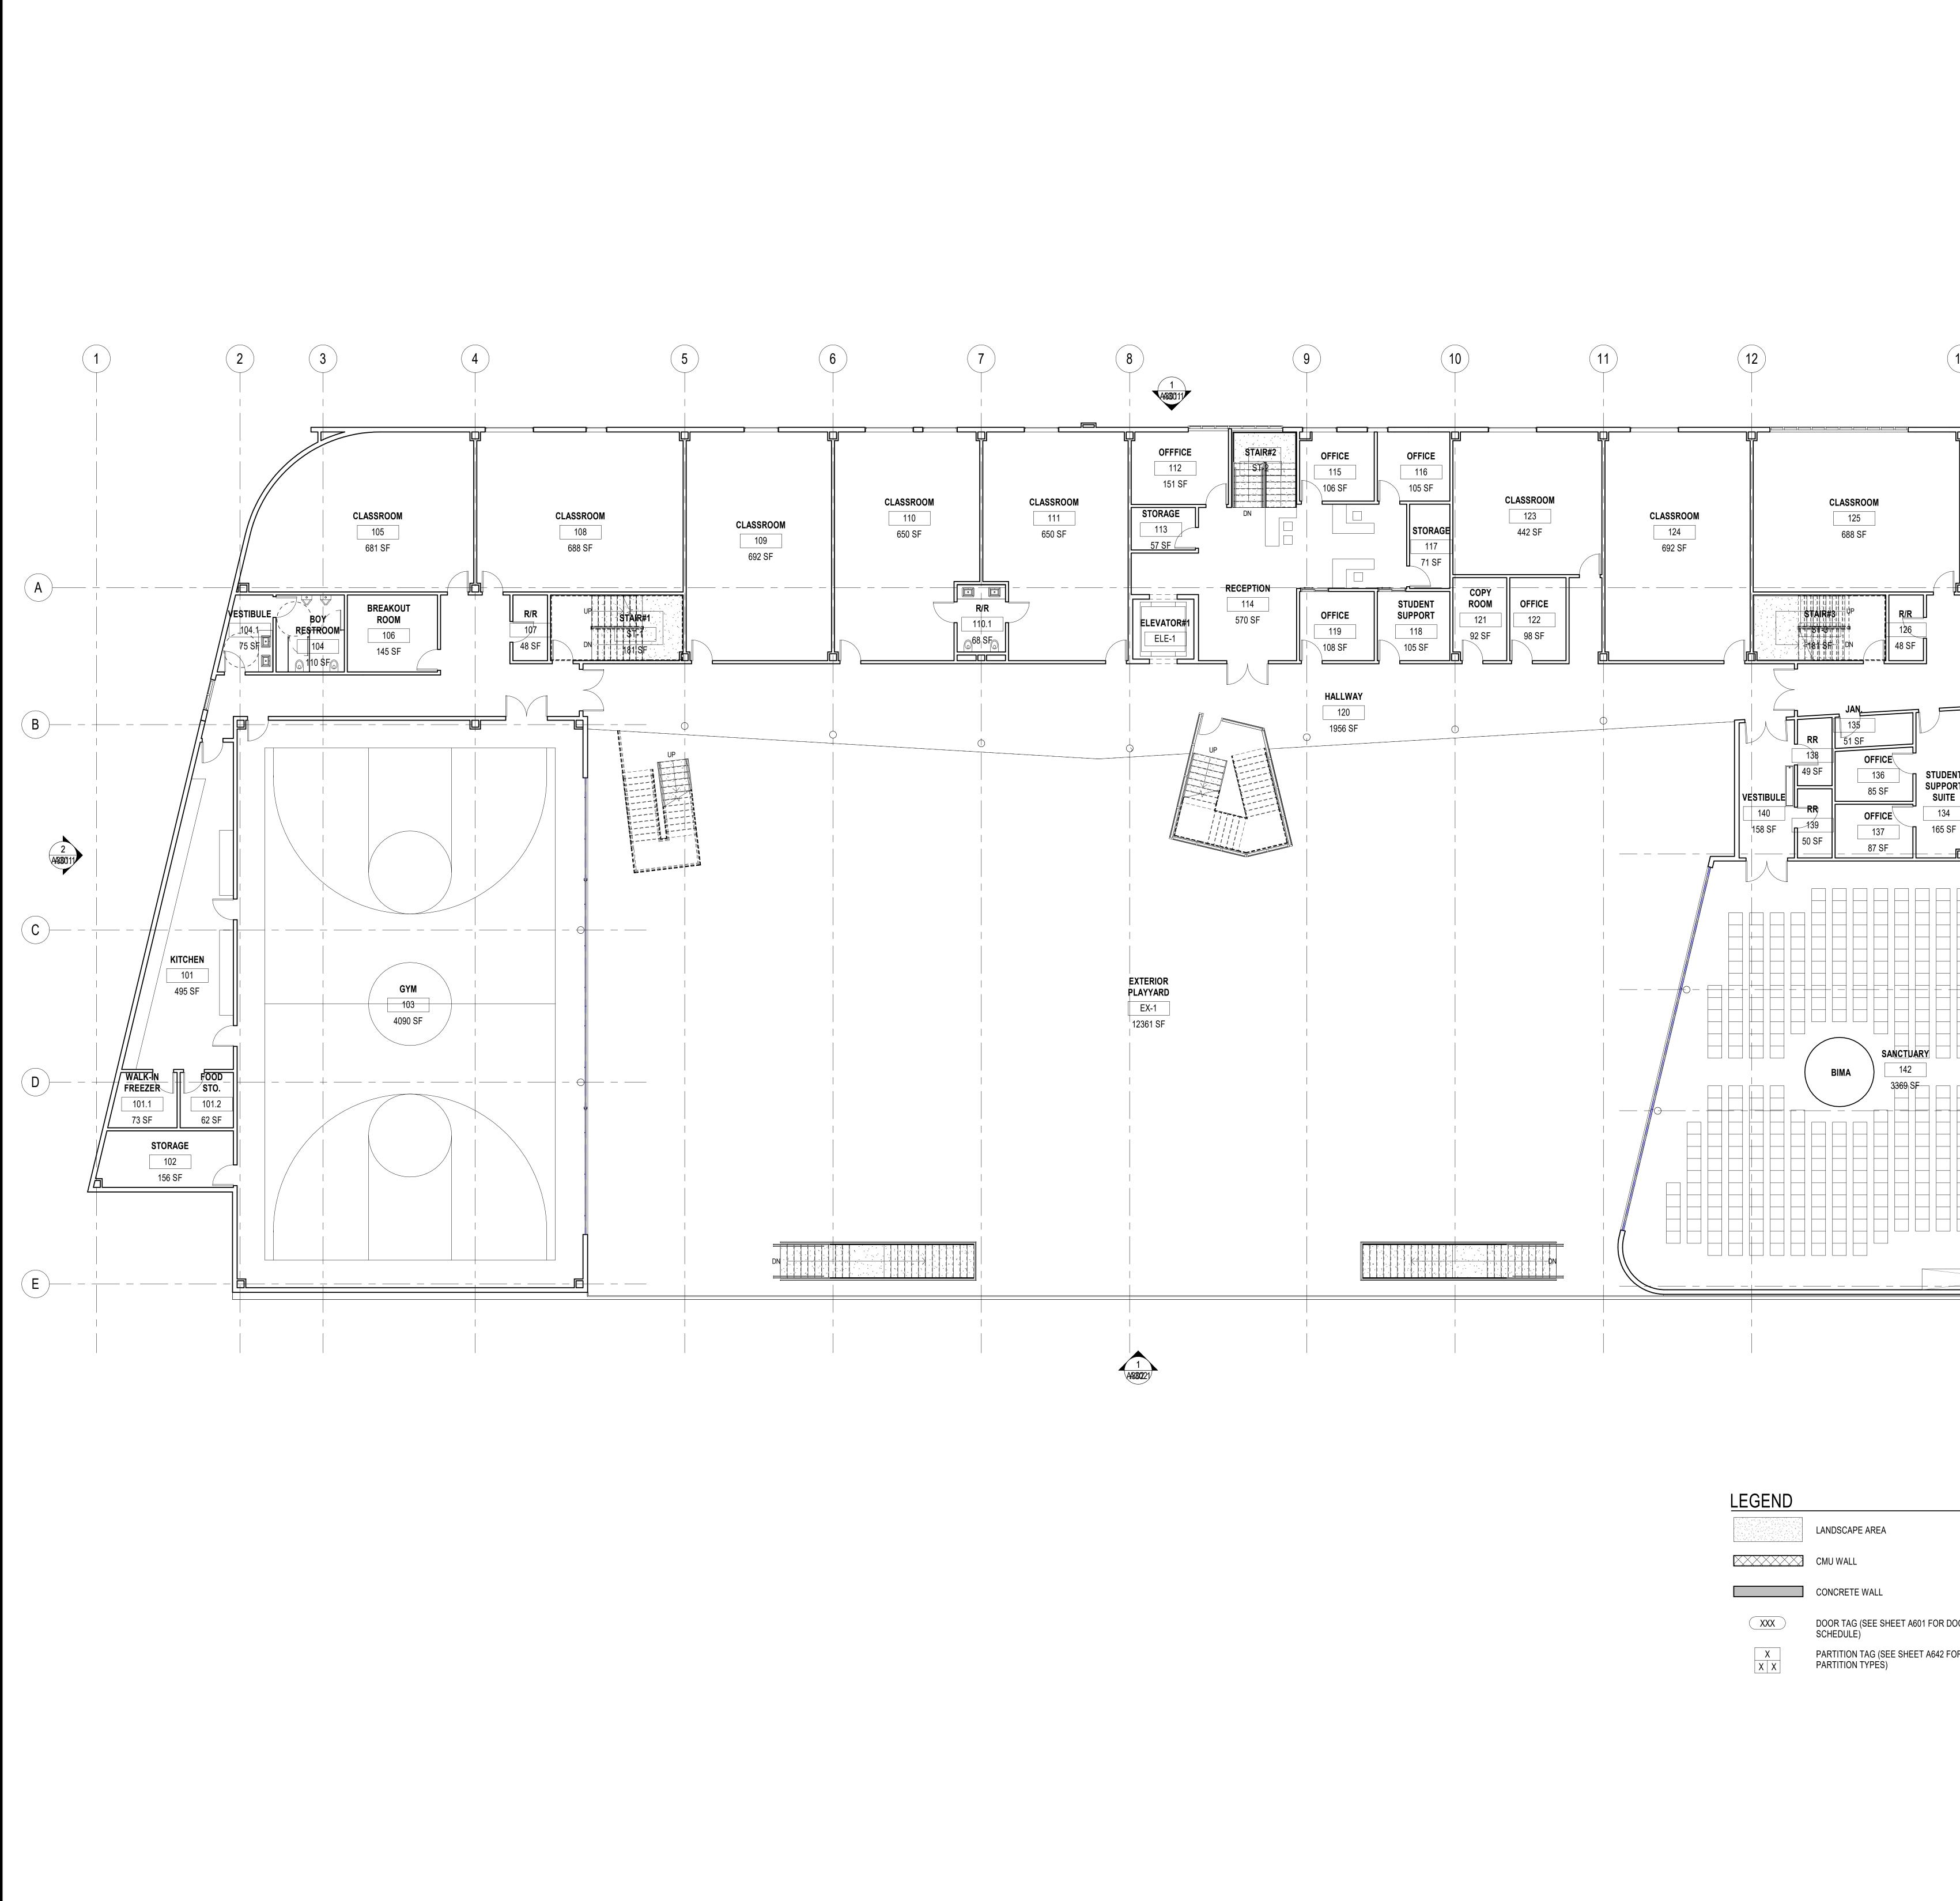


LEGEND	
	LANDSCAPE AREA
	CMU WALL
	CONCRETE WALL
XXX	DOOR TAG (SEE SHEET SCHEDULE)
X X X	PARTITION TAG (SEE SH PARTITION TYPES)

		CHEDER MENACHEM
		5006 Pico Blvd. Los Angeles, CA 90019
		GRUENASSOCIATES ARCHITECTURE PLANNING INTERIORS LANDSCAPE 6330 San Vicente Boulevard, Suite 200, Los Angeles, CA 90048 www.gruenassociates.com T 323 937-4270 F 323 937-6001
13	14	
		CONSULTANT
	CLASSROOM 127 678 SF	ARCHITECT/ENGINEER SEAL The drawings and specifications, ideas, designs, and arrangements are and shall
	BREAKOUT ROOM 128 117 SF UNDESTIBULE	remain the property of the Architect. No part thereof shall be copied or used in connection with any work or project other than the specific project for which they have been prepared without the written consent of the Architect. Visual contact with these drawings or specifications shall constitute evidence of acceptance of these restrictions. Written dimensions on these drawings shall have precedence over scaled dimensions. Contractor shall verify and be responsible for all dimensions and conditions on the job and this office must be notified of any variation from the dimensions and conditions shown by these drawings. Shop details must be submitted to this office for approval before proceeding with fabrication.
SUPPORT SUPPORT SUITE		
	133 B1 SFF	
	UP UP G	
JARY	STAGE	
		IF SHEET IS LESS THAN 30"x42", THIS IS A REDUCED PRINT. REDUCE SCALE ACCORDINGLY.
	PLAN NORTH	NO. DATE ISSUED FOR
	A. SEE SHEETS <u>G011</u> AND <u>G012</u> FOR GENERAL NOTES B. PLANS ARE DIMENSIONED FROM THE LOWEST LEVEL UP, U.N.O. IF A SPECIFIC DIMENSION IS NOT	
	 SHOWN, REFER TO PLAN(S) BELOW C. REFER TO ENLARGED PLANS FOR DIMENSIONS, DETAIL REFERENCES, AND NOTES WITHIN AREA OF BUBBLE D. PARTITIONS ARE DIMENSIONED TO FACE OF FINISH U.N.O. 	
A601 FOR DOOR EET A642 FOR	 E. FOR DOOR SCHEDULE REFER TO SHEET <u>A601</u> F. DOOR NUMBERS FOR CLOSETS AND OTHER SMALL ROOMS ARE NOT SHOWN DUE TO SPACE LIMITATIONS, DOOR NUMBERS ARE THE SAME AS ROOM NUMBERS FOR THE ROOM IN WHICH THEY OCCUR/PROVIDE ACCESS G. MINIMUM CLEAR HEIGHT OF 8'-2" REQUIRED AT ACCESIBLE PARKING SPACES AND ACCESS THERETO. MIMINUM 7'-0" REQUIRED AT ALL OTHER PARKING AREAS H. REFER TO SHEET <u>G254</u> FOR TYPICAL PARKING 	FILE NAME**FILE NAME**DRAWN BYAuthorCHECKED BYCheckerSCALE1/8" = 1'-0"DATEIssue DatePROJECT NO.Project Number
	 I. REFER TO SHEET <u>0234</u> FOR THIOMET MURING STALL PLANS AND DIMENSIONS I. REFER TO SHEETS <u>G4XX</u> FOR GRID DIMENSIONS, SLAB OPENINGS, SLAB SLOPES, TOPPING SLAB LOCATIONS, AND CURB LOCATIONS J. REFER TO SHEET <u>A642-A644</u> FOR PARTITION TYPES K. ANNULAR SPACES AROUND PIPES, ELECTRIC CABLES, CONDUITS OR OTHER OPENINGS IN SOLE/BOTTOM PLATES AT EXTERIOR WALLS SHALL BE PROTECTED AGAINST THE PASSAGE OF 	SECOND FLOOR PLAN
	RODENTS BY CLOSING SUCH OPENINGS WITH CEMENT MORTAR, CONCRETE MASONRY OR SIMILAR METHODS.	SHEET TITLE

SHEET NO.

A102

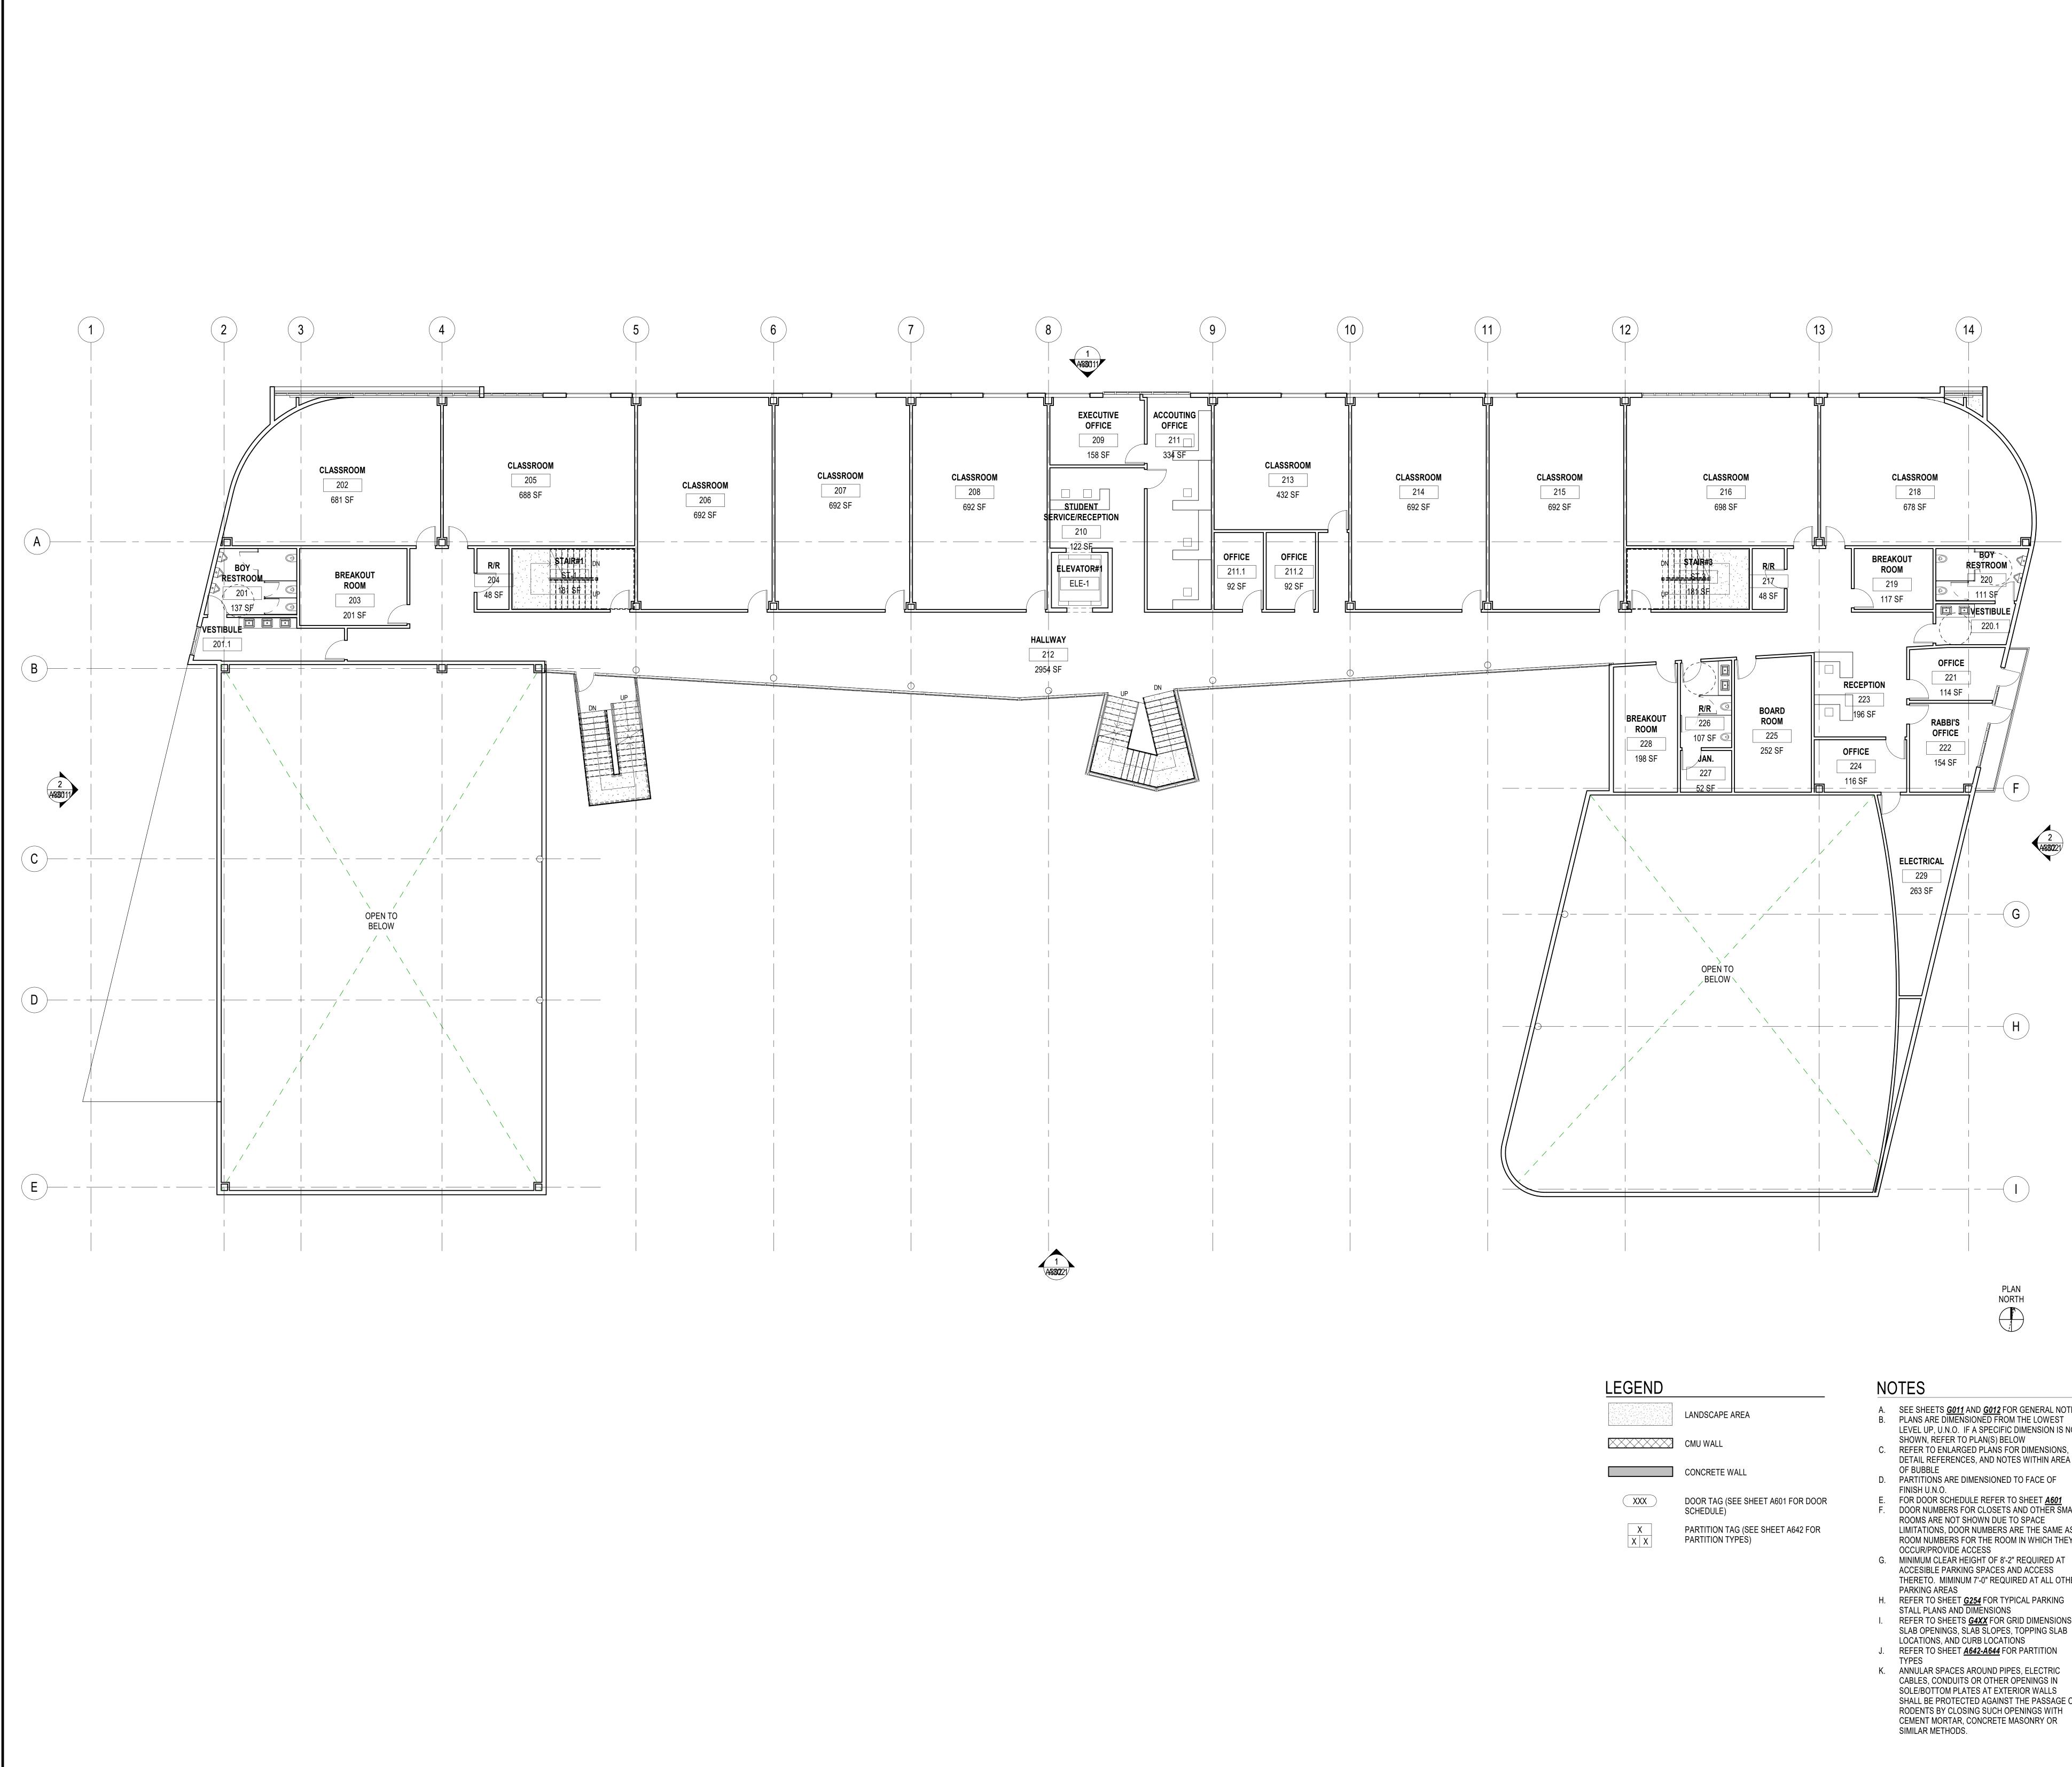


	MEN	IACHE	M
-		6 Pico Blvd. geles, CA 900 [,]	19
A 6	GRUENA RCHITECTURE PLAN 330 San Vicente Bouleva ww.gruenassociates.com	NNING INTERIOR	S LANDSCAP
_	CONSULTANT		
Ti re bb dr dr W C ar st bb	ARCHITECT/ENGINEER SE he drawings and specifications, idd emain the property of the Architect onnection with any work or project een prepared without the written or rawings or specifications shall con /ritten dimensions on these drawin ontractor shall verify and be respond this office must be notified of ar hown by these drawings. Shop de efore proceeding with fabrication.	eas, designs, and arrangem . No part thereof shall be co other than the specific proj onsent of the Architect. Vis stitute evidence of acceptar ngs shall have precedence of nsible for all dimensions an ny variation from the dimens stalls must be submitted to t	opied or used in ect for which they have ual contact with these icce of these restrictions. wer scaled dimensions. d conditions on the job ions and conditions
-			
 		RINT. REDUCE S CORDINGLY.	
======================================			
	FILE NAME DRAWN BY CHECKED BY SCALE		**FILE NAME** Author Checker
	· ·		1/8" = 1'-0"

- SHALL BE PROTECTED AGAINST THE PASSAGE OF

SHEET TITLE




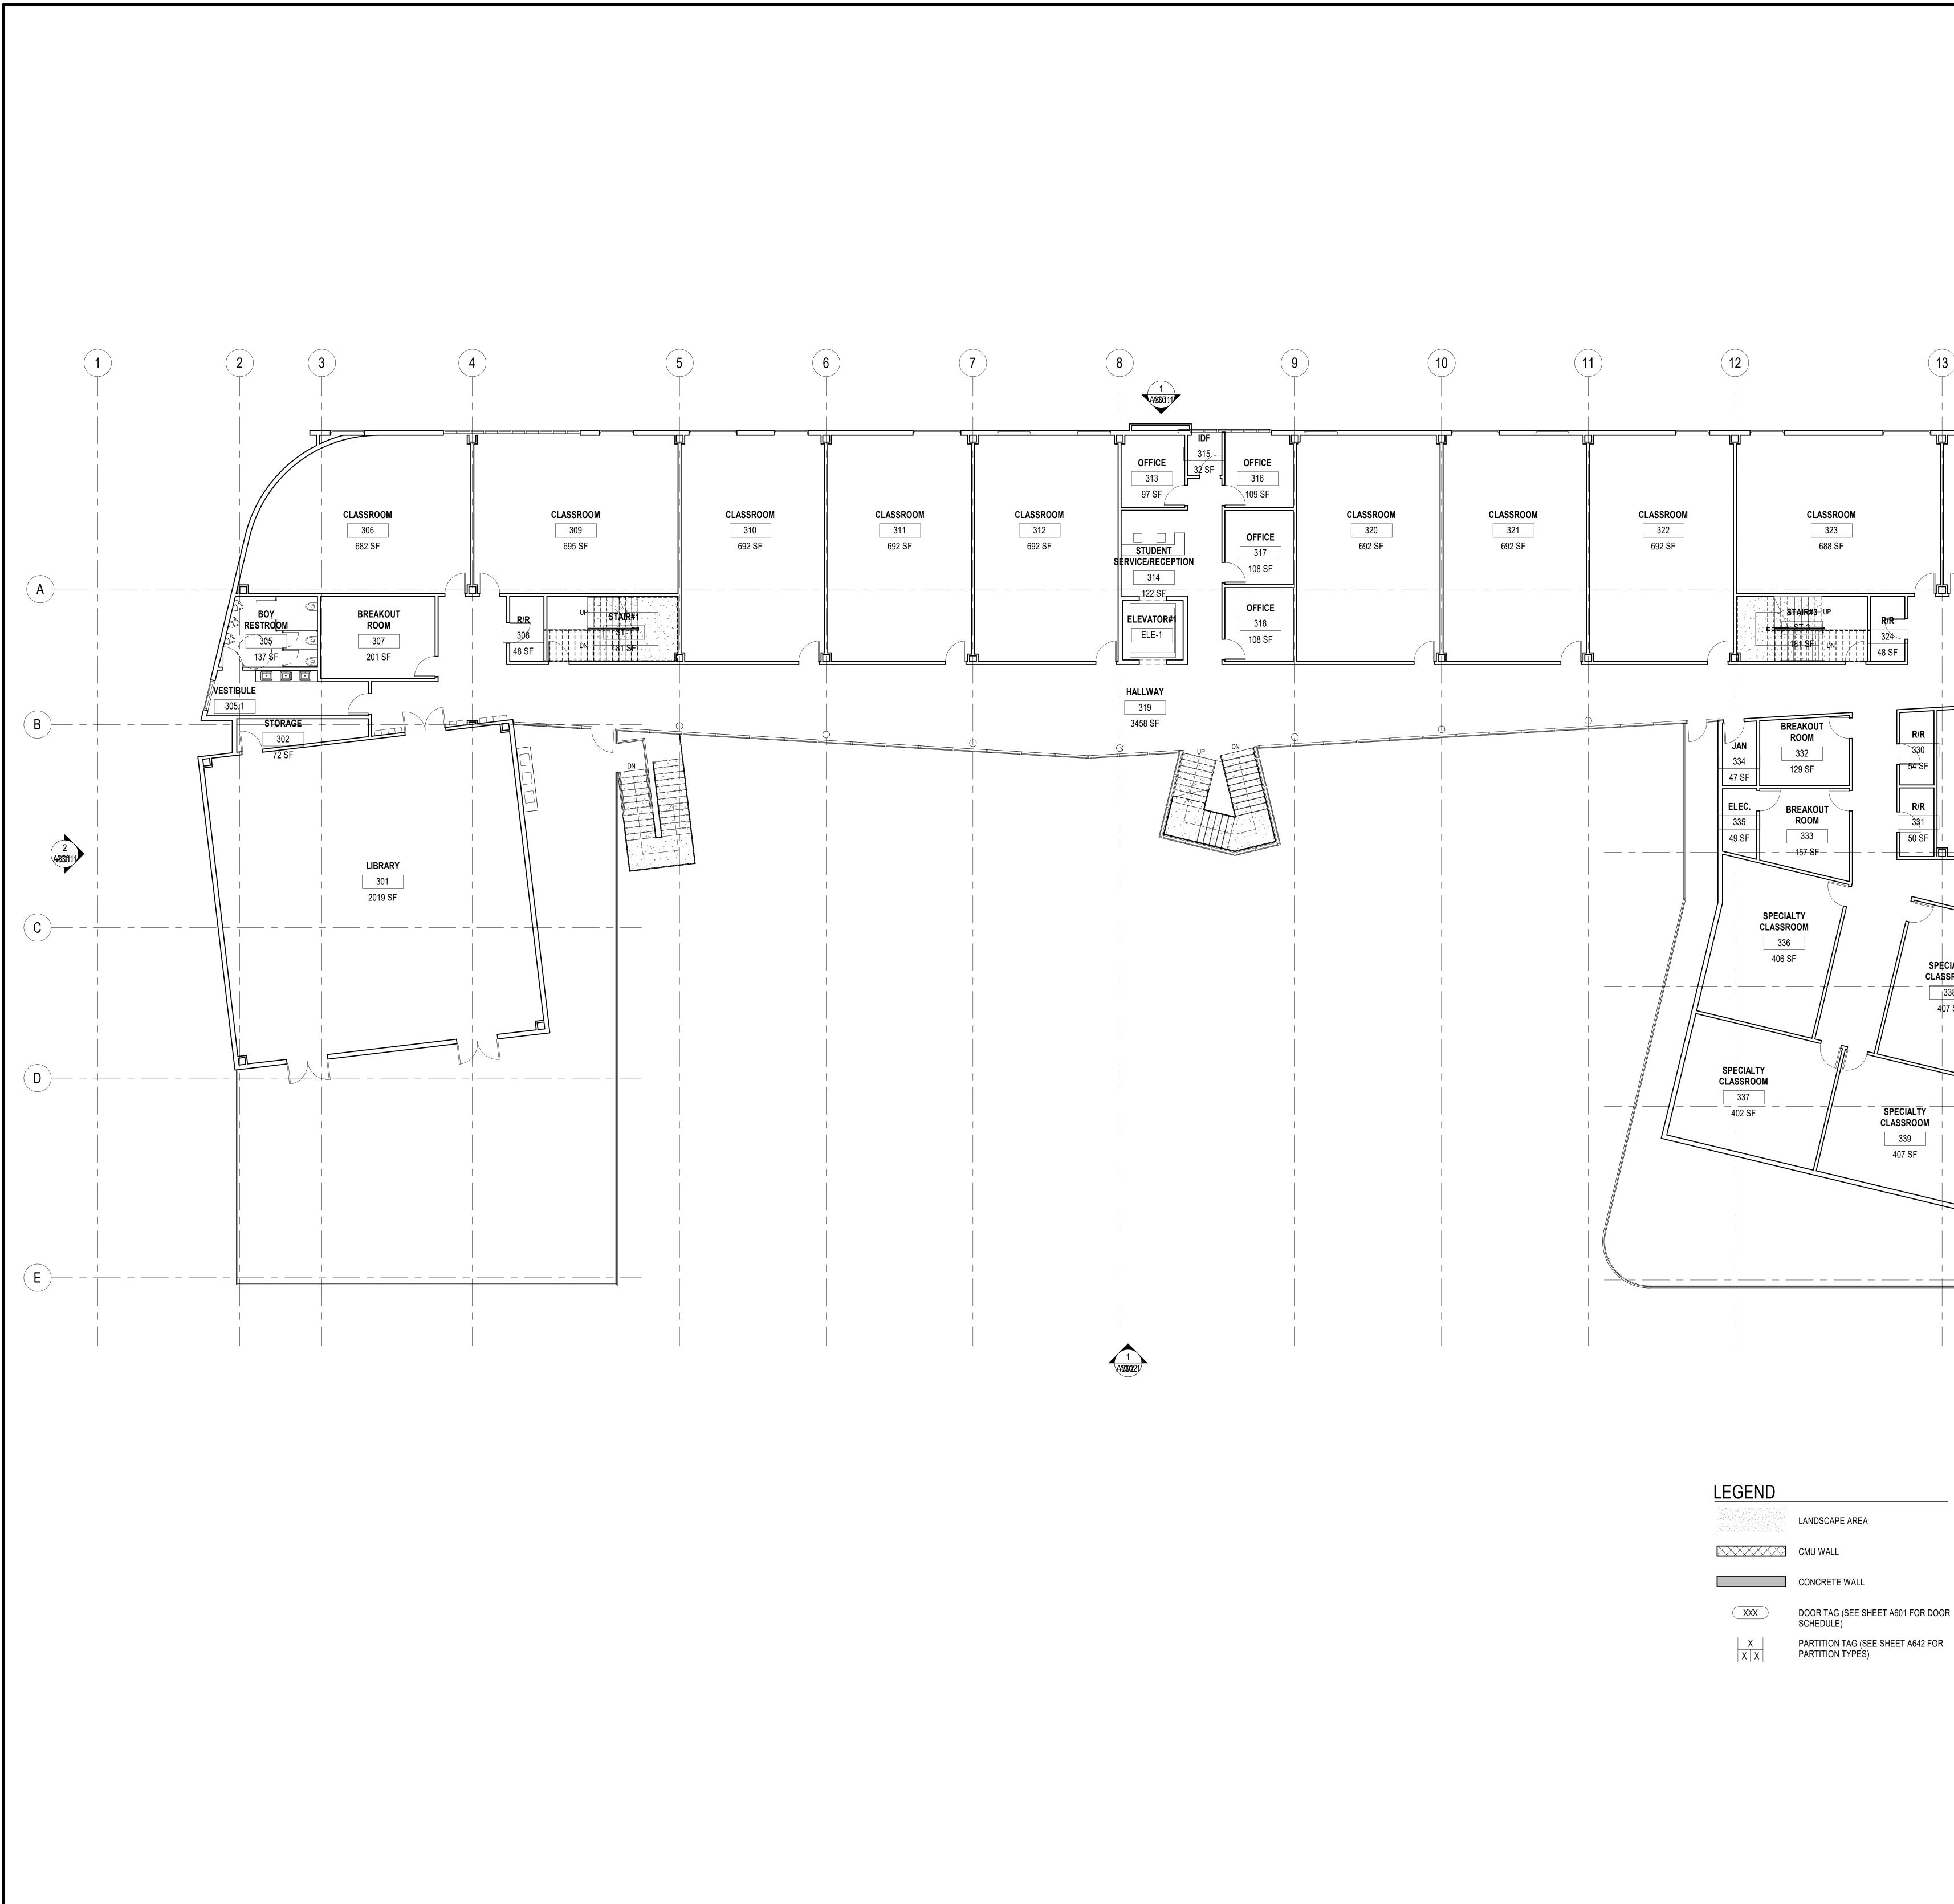

LEGEND	
	LANDSCAPE AREA
	CMU WALL
	CONCRETE WALL
XXX	DOOR TAG (SEE SHEET) SCHEDULE)
X X X	PARTITION TAG (SEE SH PARTITION TYPES)

50 SF

	CHEDER MENACHEM
	CONSULTANT
CLASSROOM 325 682 SF BREAKOUT ROOM 326 117 SF VESTIBULE 327.1	ACCHITECT/ENGINEER SEAL The drawings and specifications, ideas, designs, and arrangements are and shall remain the property of the Architect. No part thereof shall be copied or used in connection with any work or project other than the specific project for which they have been prepared without the written consent of the Architect. Visual contact with these drawings or specifications shall constitute evidence of acceptance of these restrictions. Written dimensions on these drawings shall have precedence over scaled dimensions. Contractor shall verify and be responsible for all dimensions and conditions on the job and this office must be notified of any variation from the dimensions and conditions shown by these drawings. Shop details must be submitted to this office for approval before proceeding with fabrication. © GRUEN ASSOCIATES 2022
R/R STORAGE TEACHER 330 329 328 331 329 328 331 30 SF F 50 SF F F SPECIALTY CLASSROOM G	
ETALTY SROOM 39 7 SF	
	IF SHEET IS LESS THAN 30"x42", THIS IS A REDUCED PRINT. REDUCE SCALE ACCORDINGLY.
PLAN NORTH	
 SCAPES SOLUTION SOLUC	FILE NAME "FILE NAME" DRAWN BY Author CHECKED BY Checker SCALE 1/8" = 1'-0" DATE Issue Date PROJECT NO. Project Number FOURTTH FLOOOR PLAN

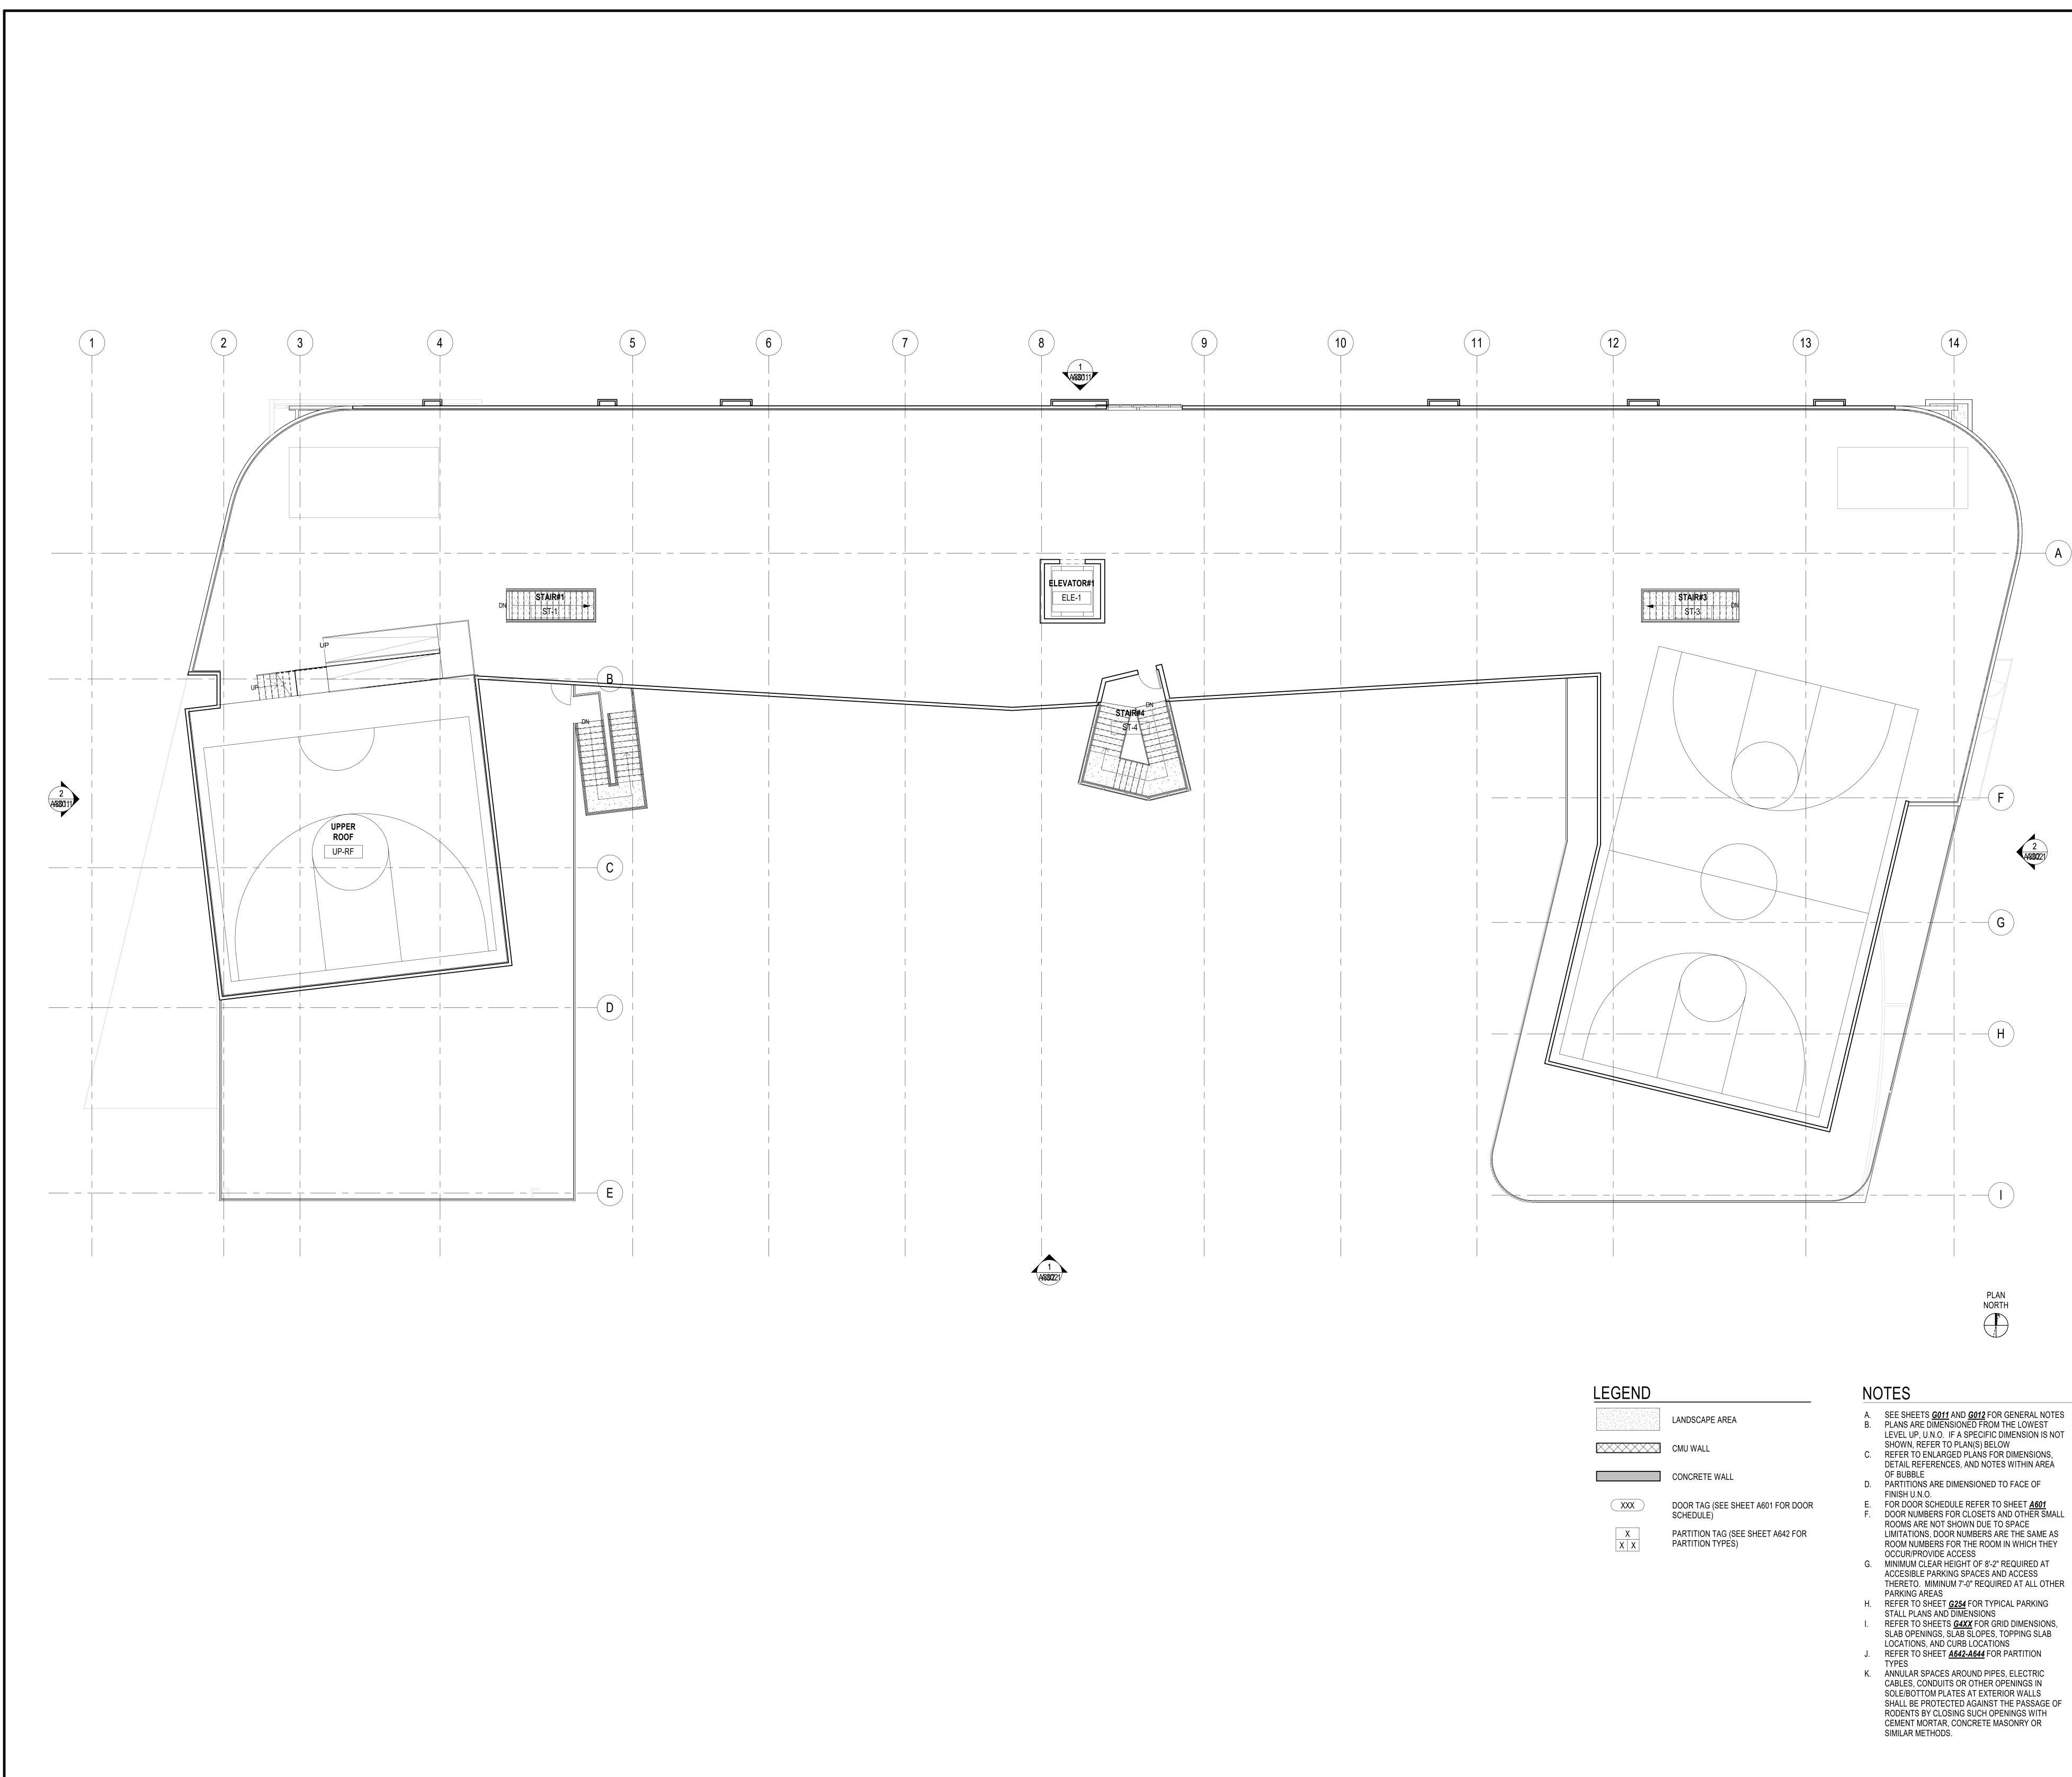

EGEND	
	LANDSCAPE AREA
	CMU WALL
	CONCRETE WALL
XXX	DOOR TAG (SEE SHEET SCHEDULE)
X X X	PARTITION TAG (SEE SH PARTITION TYPES)

	CHEDER MENACHEM
	5006 Pico Blvd. Los Angeles, CA 90019
	GRUENASSOCIATES ARCHITECTURE PLANNING INTERIORS LANDSCAPE 6330 San Vicente Boulevard, Suite 200, Los Angeles, CA 90048 www.gruenassociates.com T 323 937-4270 F 323 937-6001
14	
	CONSULTANT

ARCHITECT/ENGINEER SEAL

© GRUEN ASSOCIATES 2022

The drawings and specifications, ideas, designs, and arrangements are and shall remain the property of the Architect. No part thereof shall be copied or used in connection with any work or project other than the specific project for which they have been prepared without the written consent of the Architect. Visual contact with these drawings or specifications shall constitute evidence of acceptance of these restrictions.


Written dimensions on these drawings shall have precedence over scaled dimensions. Contractor shall verify and be responsible for all dimensions and conditions on the job and this office must be notified of any variation from the dimensions and conditions shown by these drawings. Shop details must be submitted to this office for approval before proceeding with fabrication.


IF SHEET IS LESS THAN 30"x42", THIS IS A REDUCED PRINT. REDUCE SCALE ACCORDINGLY.

FILE NAME	**FILE NAME**
DRAWN BY	Author
CHECKED BY	Checker
SCALE	1/8" = 1'-0"
DATE	Issue Date
PROJECT NO.	Project Number
ROOF PLAN	

SHEET TITLE



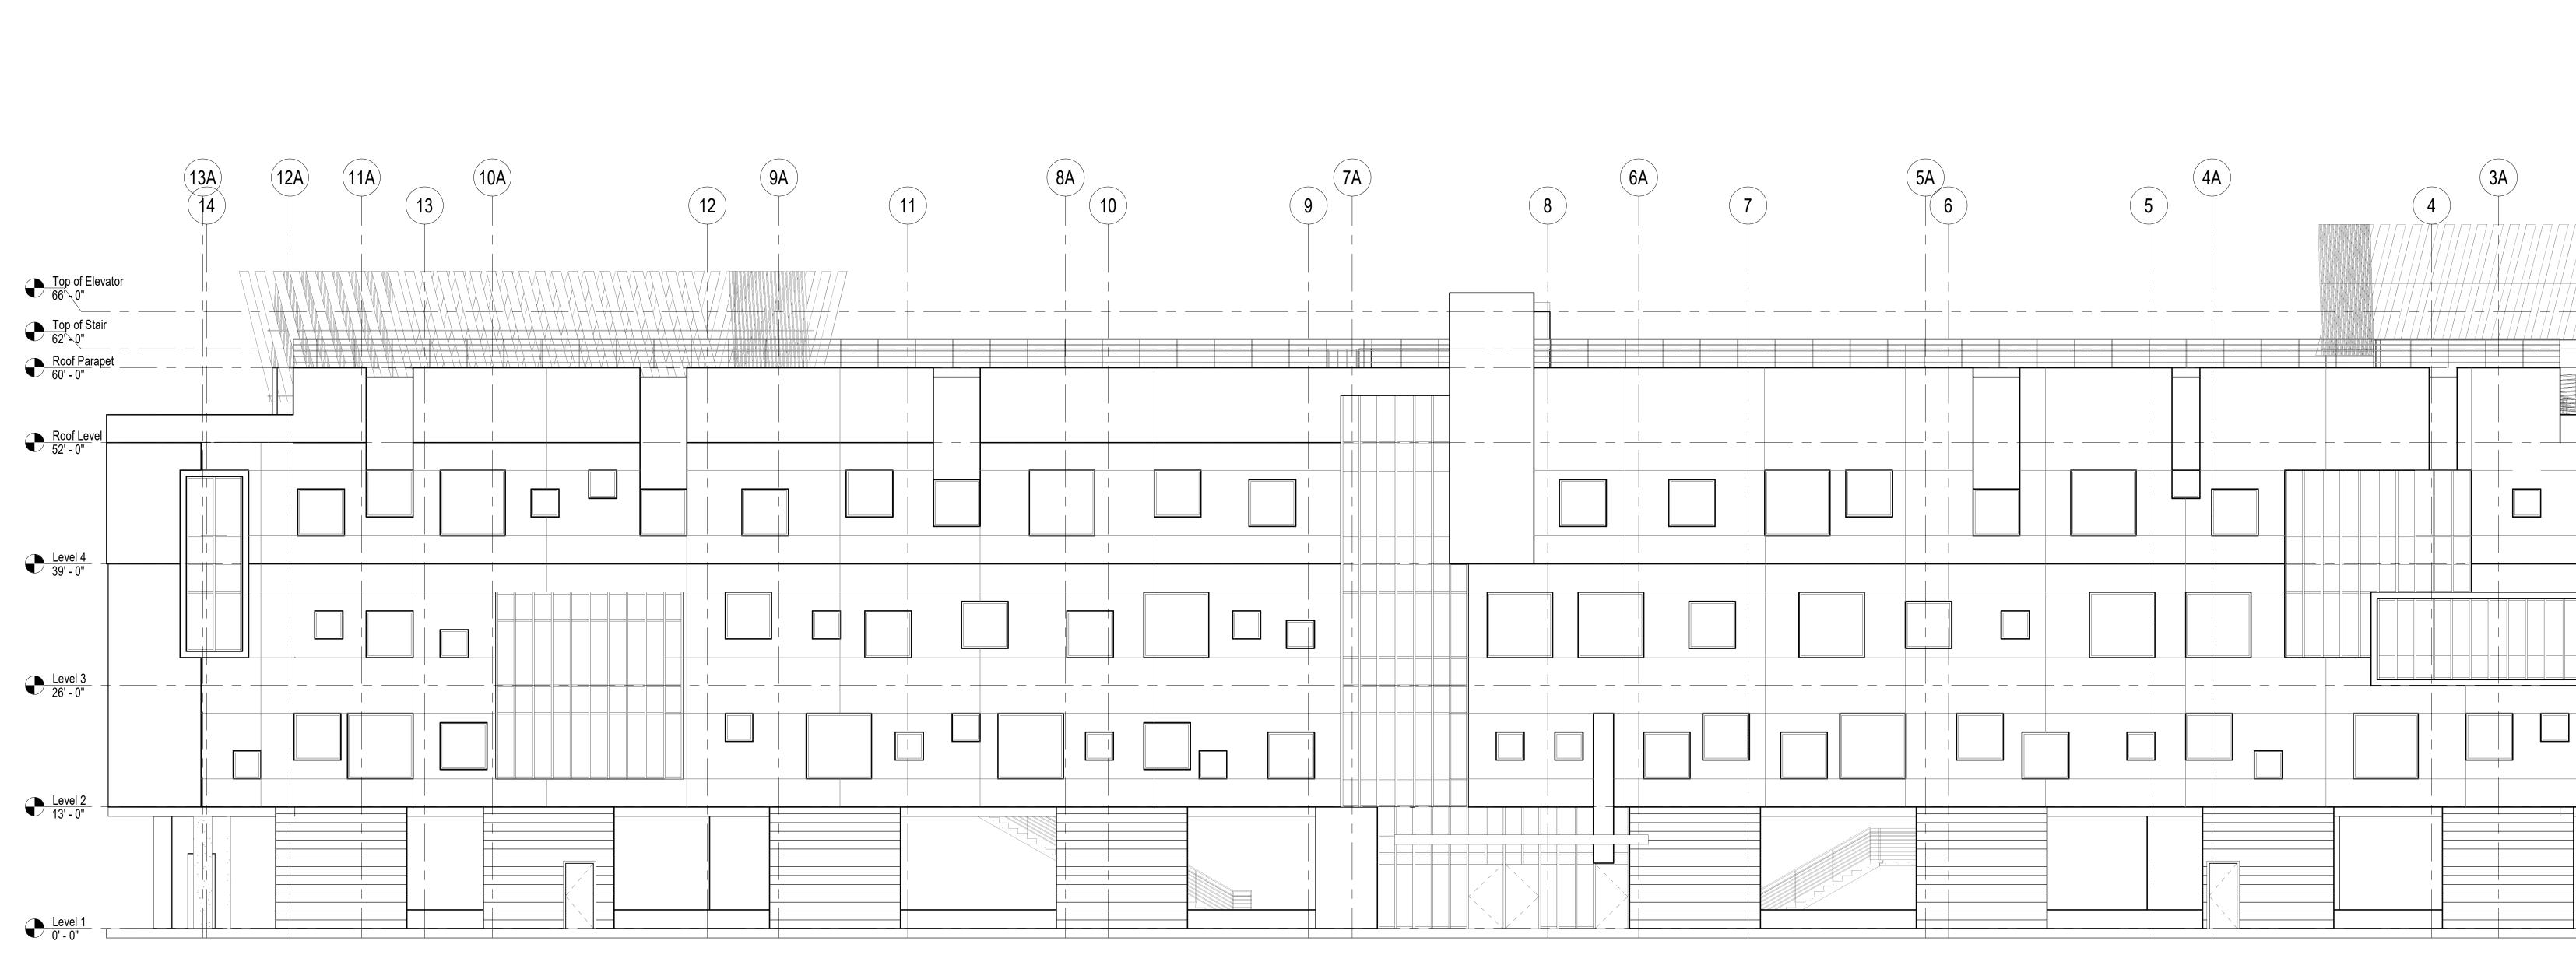


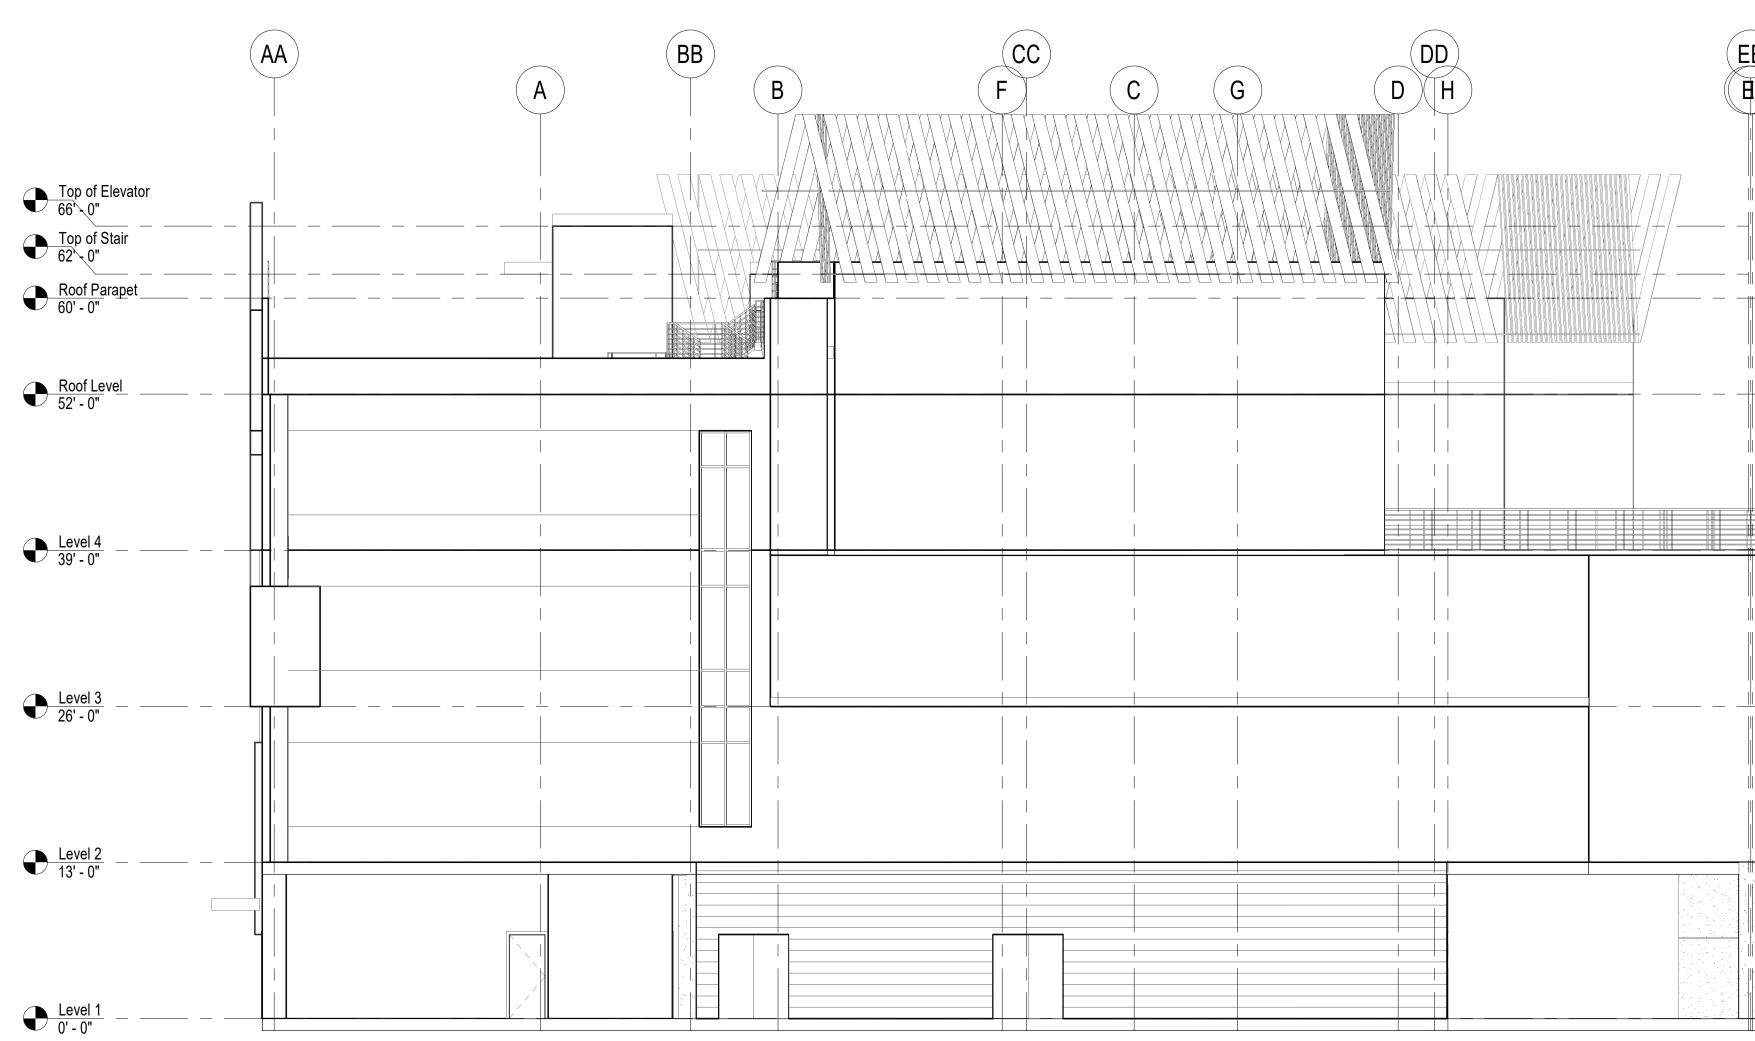


1 NORTH ELEVATION SCALE: 1/8" = 1'-0"

2 WEST ELEVATION SCALE: 1/8" = 1'-0"

	CHEDER MENACHEM
	Substitution Substitution
	CONSULTANT
	<text><text><text></text></text></text>
PROPERTY LINE MIRE MESH WIRE MESH EXTERIOR CEMENT PLASTER MIRE MESH	
	IF SHEET IS LESS THAN 30"x42", THIS IS A REDUCED PRINT. REDUCE SCALE ACCORDINGLY.
NOTES A. FINISH FLOOR ELEVATIONS ARE NOMINAL. REFER TO FLOOR PLANS FOR DETAILED FINISH FLOOR CALLOUTS. B. REFER TO DOOR SCHEDULE FOR DOOR TYPE ELEVATIONS. C. REFER TO SHEET <u>A621</u> FOR WINDOW TYPES. D. ALL EXTERIOR LIGHTING SHALL BE SHIELDED IN A MANOR TO FOCUS ILLUMINATION ONTO	FILE NAME **FILE NAME** DRAWN BY Author CHECKED BY Checker SCALE 1/8" = 1'-0" DATE Issue Date PROJECT NO. Project Number NORTH/WEST ELEVATIONS
ENTRANCES PATHWAYS, LANDSCAPING OR ONTO THE BUILDING ITSELF AND NOT BE DIRECTED IN A MANOR TO CAUSE SPILLOVER LIGHTING ONTO ADJACENT RESIDENCES.	SHEET TITLE A301

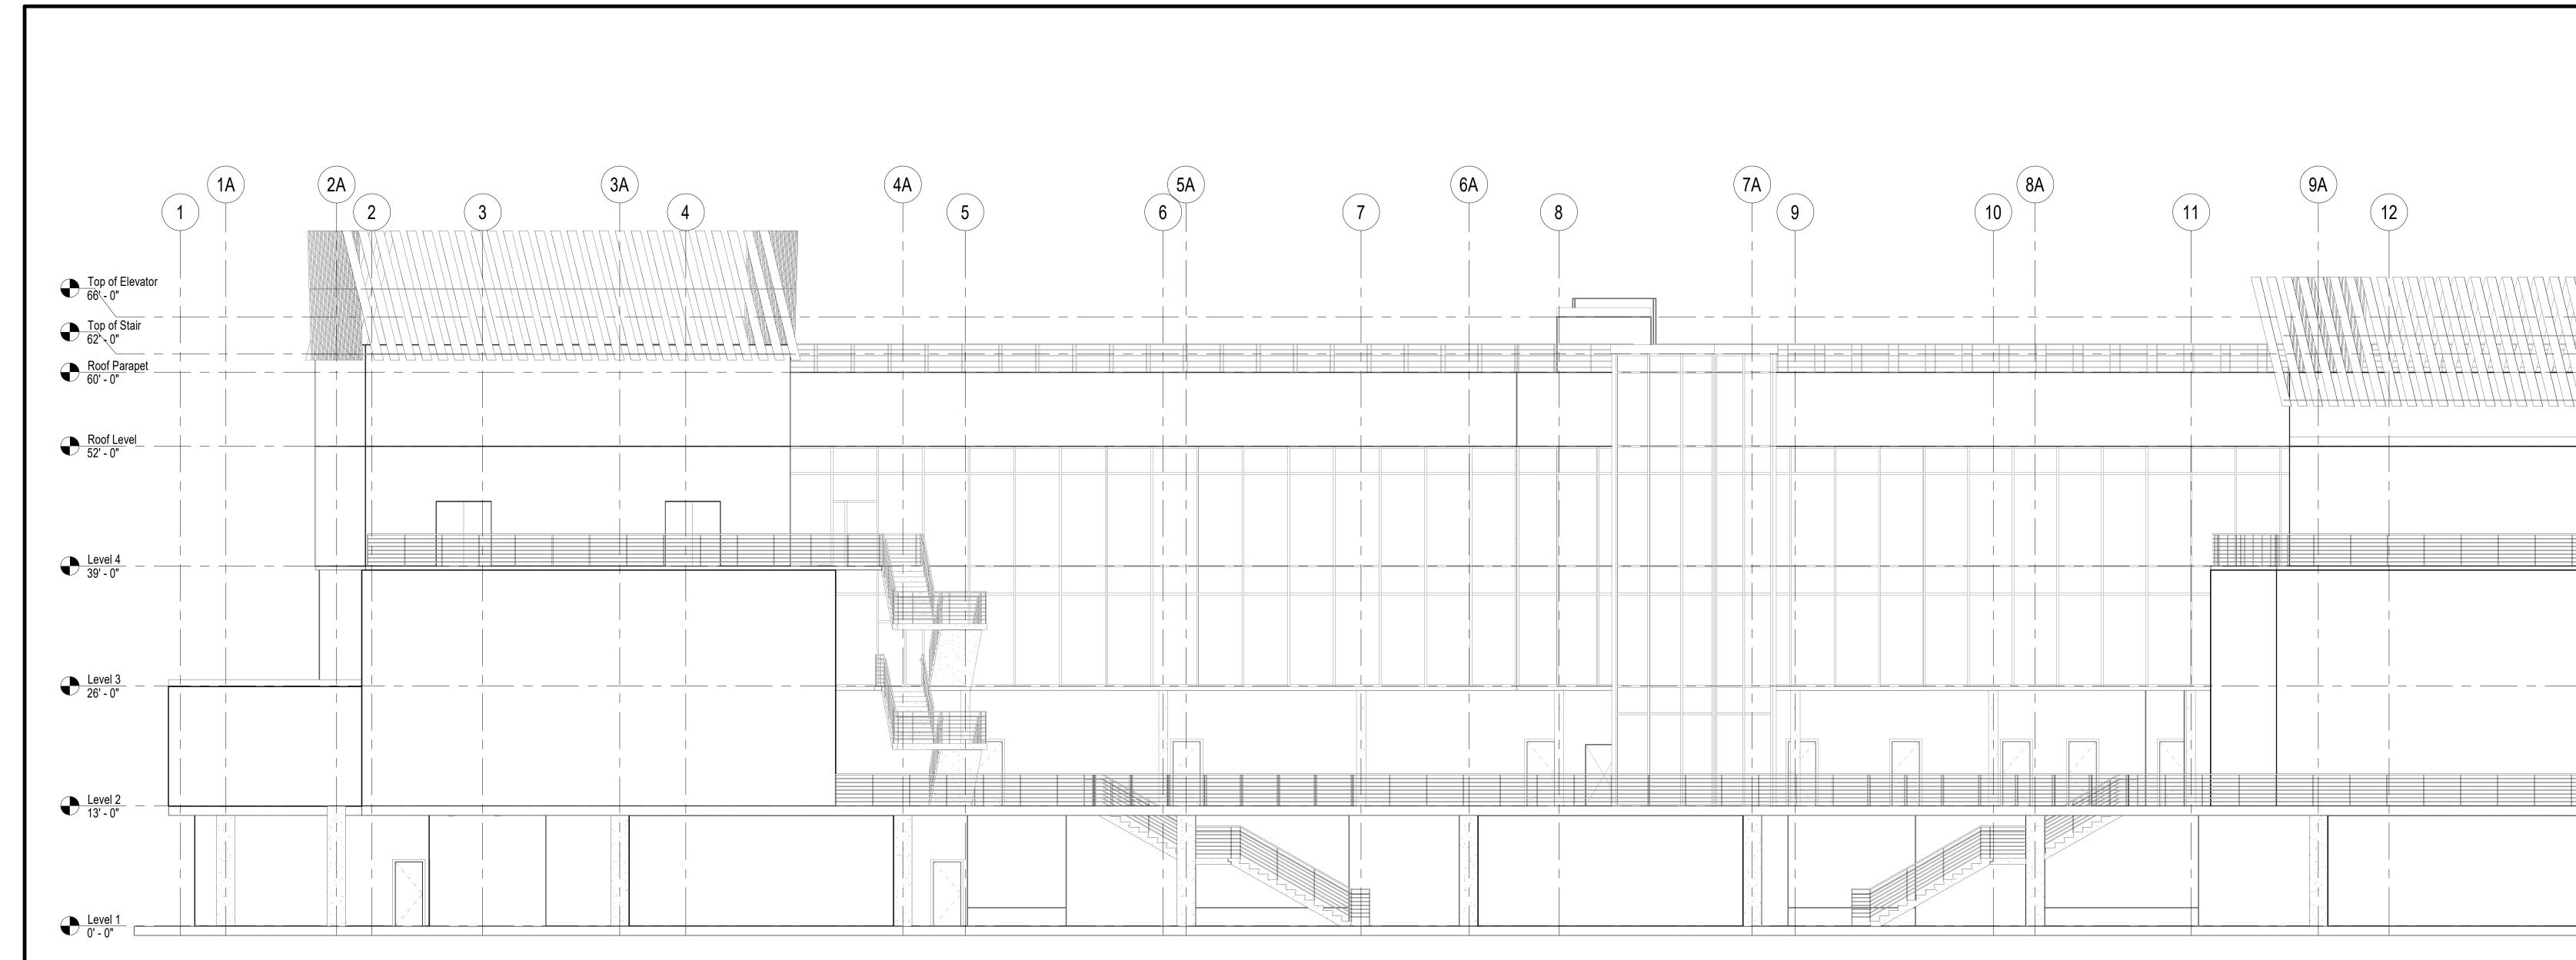

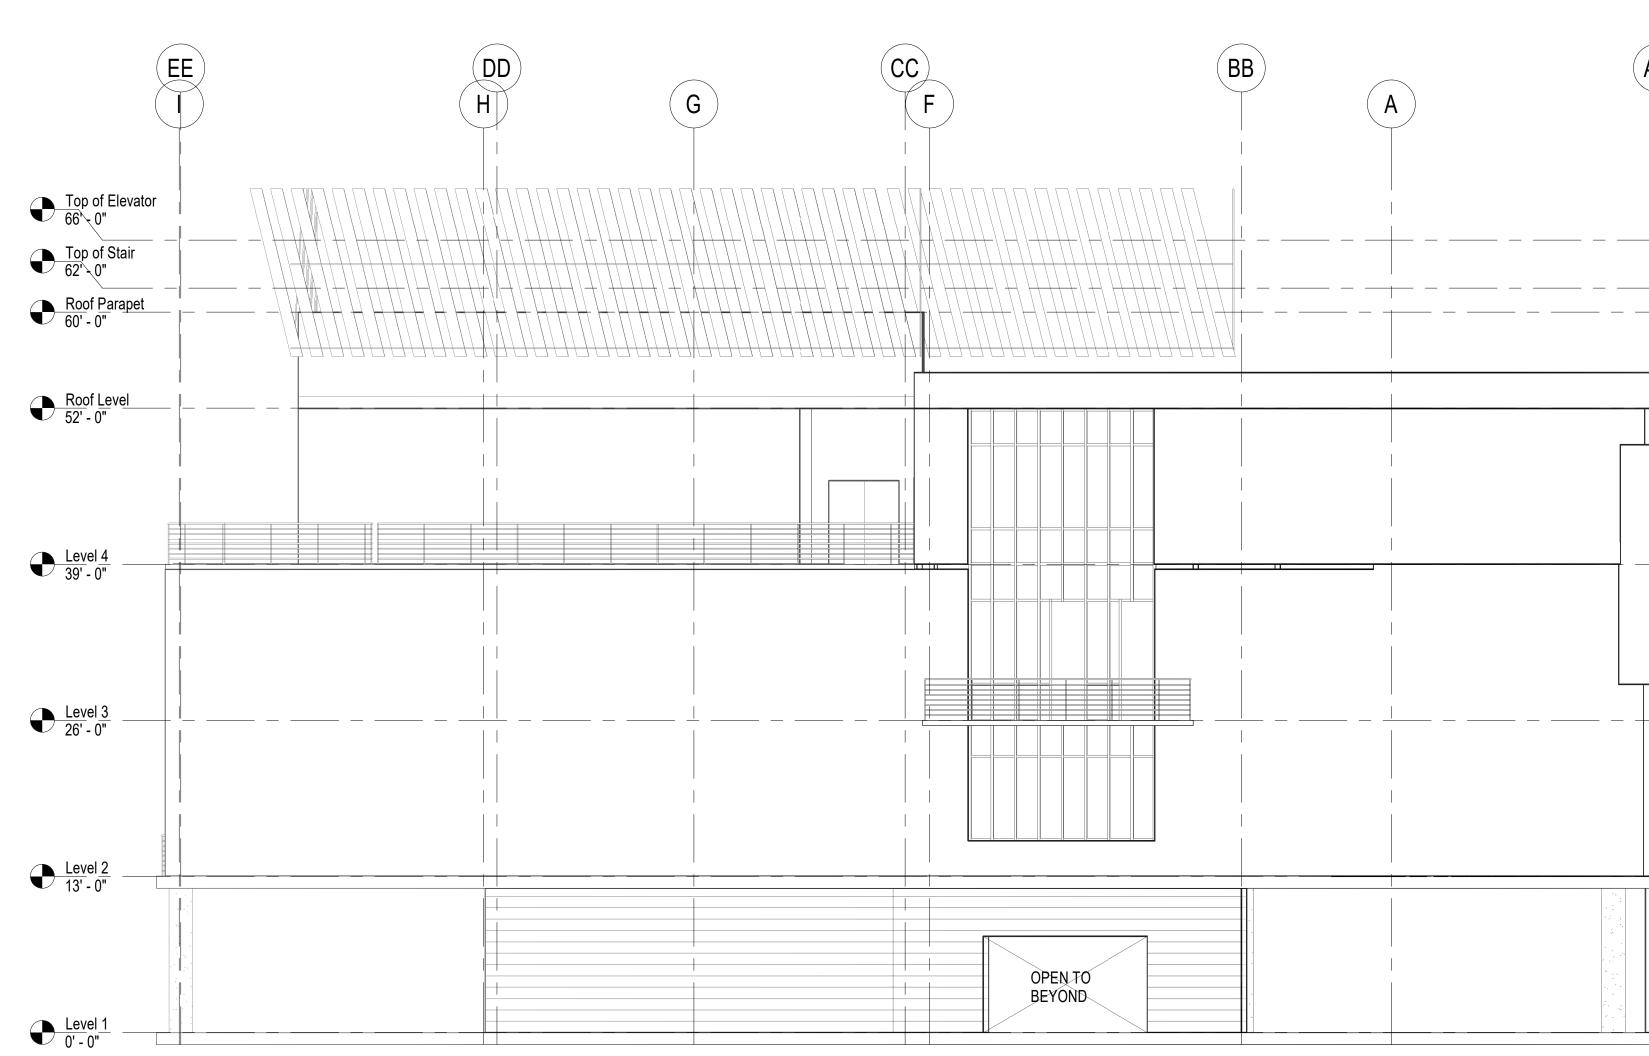

1 SOUTH ELEVATION SCALE: 1/8" = 1'-0"

2 EAST ELEVATION SCALE: 1/8" = 1'-0"

		CHEDER MENACHEM
	A 12A 13A 14	5006 Pico Blvd. Los Angeles, CA 90019
		GRUENASSOCIATES ARCHITECTURE PLANNING INTERIORS LANDSCAPE 6330 San Vicente Boulevard, Suite 200, Los Angeles, CA 90048 www.gruenassociates.com T 323 937-4270 F 323 937-6001
		ARCHITECT/ENGINEER SEAL The drawings and specifications, ideas, designs, and arrangements are and shall remain the property of the Architect. No part thereof shall be copied or used in connection with any work or project other than the specific project for which they have been prepared without the written consent of the Architect. Visual contact with these drawings or specifications shall constitute evidence of acceptance of these restrictions. Written dimensions on these drawings shall have precedence over scaled dimensions. Contractor shall verify and be responsible for all dimensions and conditions on the job and this office must be notified of any variation from the dimensions and conditions shown by these drawings. Shop details must be submitted to this office for approval before proceeding with fabrication. © GRUEN ASSOCIATES 2022
	EGEND PROPERTY LINE TRANSPARENT GLASS WIRE MESH EXTERIOR CEMENT PLASTER SPANDREL PANEL	IF SHEET IS LESS THAN 30'x42", THIS IS A REDUCED PRINT. REDUCE SCALE ACCORDINGLY.
A	 TO FLOOR PLANS FOR DETAILED FINISH FLOOR CALLOUTS. REFER TO DOOR SCHEDULE FOR DOOR TYPE ELEVATIONS. REFER TO SHEET <u>A621</u> FOR WINDOW TYPES. 	FILE NAME **FILE NAME** DRAWN BY Author CHECKED BY Checker SCALE 1/8" = 1'-0" DATE Issue Date PROJECT NO. Project Number SOUTH/EAST ELEVATIONS SHEET TITLE